


土地実測量図 金沢市大豆田本町地内

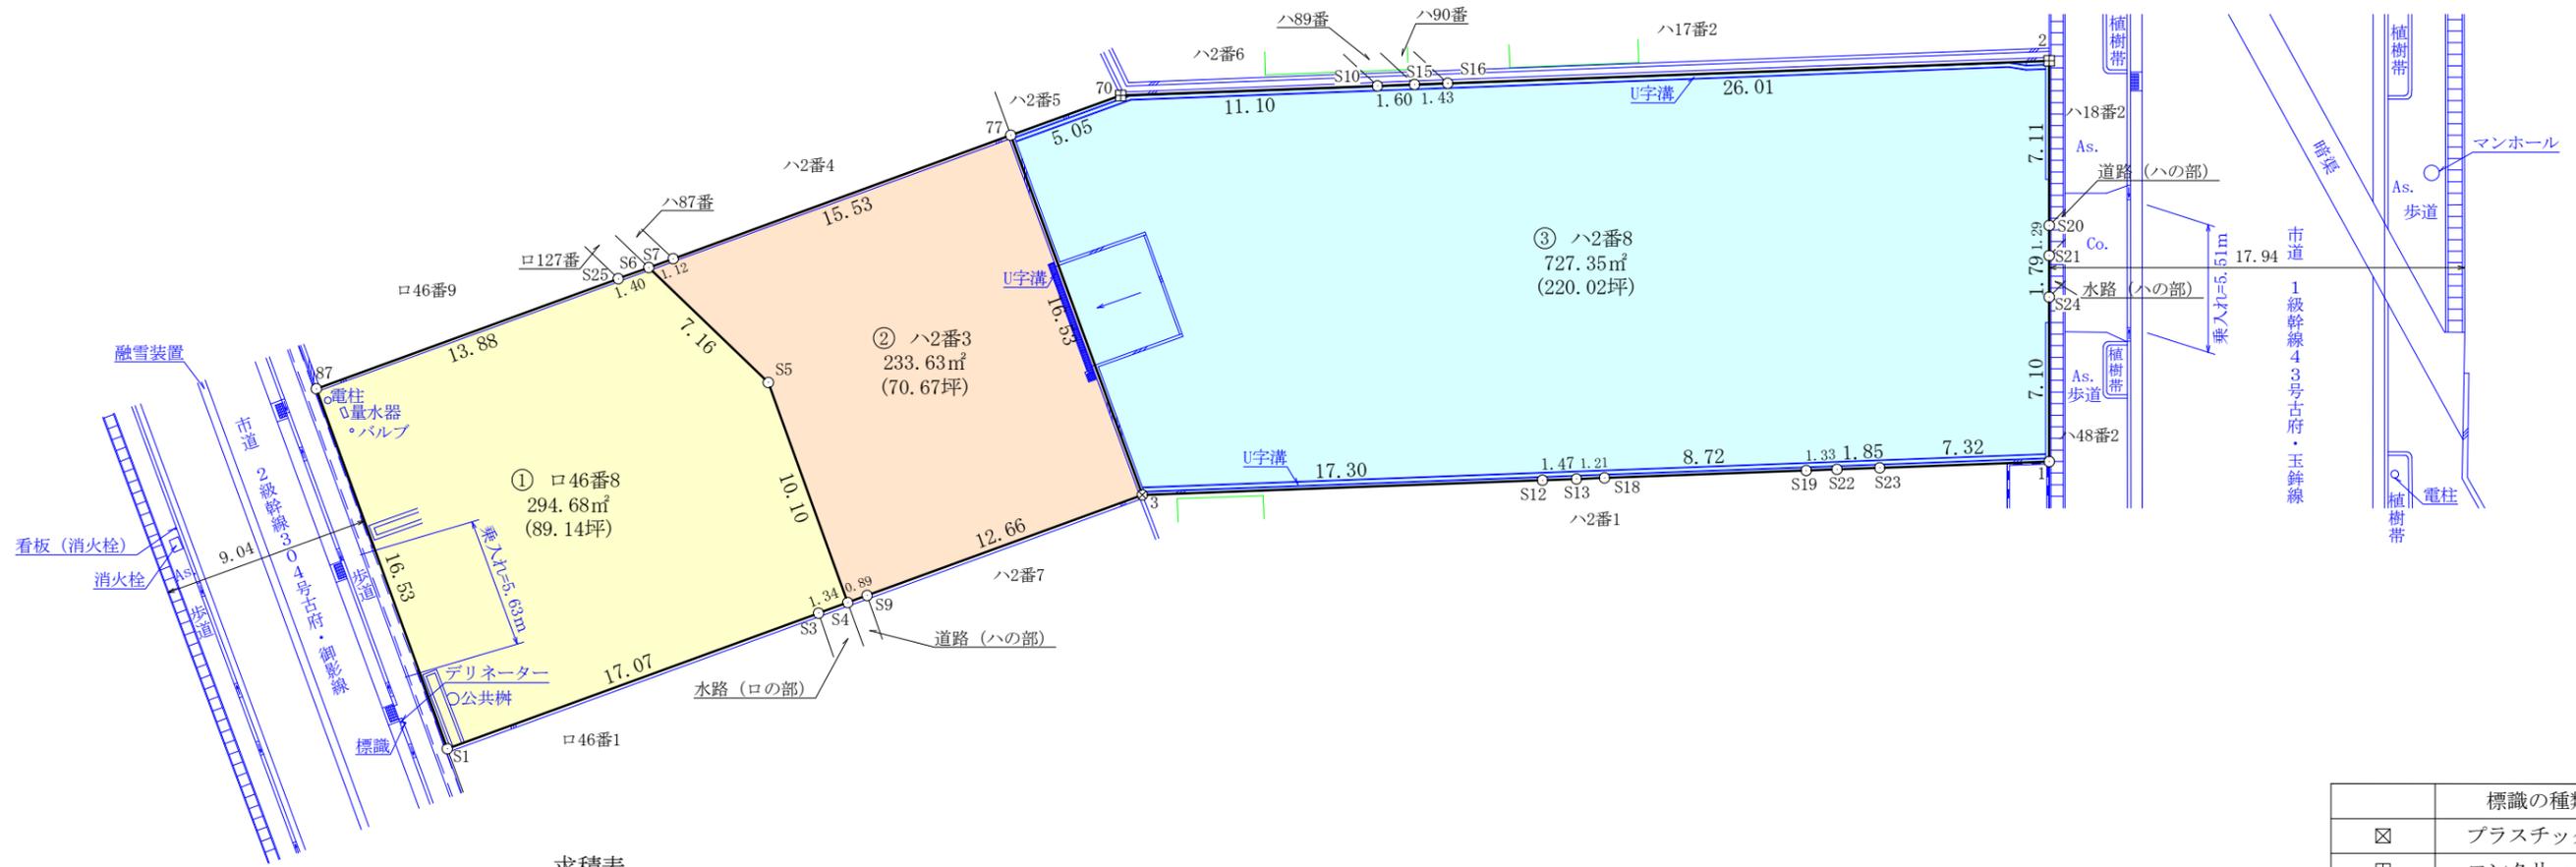

求積表

地番	① 口46番8			
NO	Xn	Yn	Yn+1-Yn-1	Xn · (Yn+1-Yn-1)
S1	63107.107	-47882.724	-19.856	-1253054.716592
87	63110.711	-47898.864	-13.111	-827444.531921
S25	63124.265	-47895.835	3.335	210519.423775
S6	63125.632	-47895.529	7.267	458733.967744
S5	63127.313	-47888.568	16.812	1061296.386156
S4	63125.083	-47878.717	9.560	603475.793480
S3	63123.774	-47879.008	-4.007	-252936.962418
合計				589.360224
合計面積				294.6801120
地積				294.68 m ²

地番	② ハ2番3			
NO	Xn	Yn	Yn+1-Yn-1	Xn · (Yn+1-Yn-1)
S4	63125.083	-47878.717	-10.045	-634091.458735
S5	63127.313	-47888.568	-16.812	-1061296.386156
S6	63125.632	-47895.529	-6.717	-424014.870144
S7	63126.726	-47895.285	3.617	228329.367942
77	63141.887	-47891.912	19.517	1232340.208579
3	63138.310	-47875.768	13.389	845358.832590
S9	63125.952	-47878.523	-2.949	-186158.432448
合計				467.261628
合計面積				233.6308140
地積				233.63 m ²

地番	③ ハ2番8			
NO	Xn	Yn	Yn+1-Yn-1	Xn · (Yn+1-Yn-1)
3	63138.310	-47875.768	-24.925	-1573722.376750
77	63141.887	-47891.912	-15.028	-948896.277836
70	63146.815	-47890.796	6.744	425862.120360
S10	63156.383	-47885.168	6.441	406790.262903
S15	63157.766	-47884.355	1.539	97199.801874
S16	63158.999	-47883.629	13.915	878857.471085
2	63181.421	-47870.440	19.179	1211756.473359
S20	63177.589	-47864.450	7.083	447486.862887
S21	63176.890	-47863.357	2.602	164386.267780
S24	63175.924	-47861.848	7.491	473250.846684
1	63172.098	-47855.866	2.263	142958.457774
S23	63165.784	-47859.585	-4.659	-294289.387656
S22	63164.189	-47860.525	-1.615	-102010.165235
S19	63163.043	-47861.200	-5.101	-322194.682343
S18	63155.528	-47865.626	-5.041	-318367.016648
S13	63154.485	-47866.241	-1.361	-85953.254085
S12	63153.217	-47866.987	-9.527	-601660.698359
合計				1454.705794
合計面積				727.3528970
地積				727.35 m ²

総合計面積	1255.6638230 m ²
-------	-----------------------------

地番	地積
① 口46番8	294.68 m ²
② ハ2番3	233.63 m ²
③ ハ2番8	727.35 m ²

標識の種類	
☒	プラスチック杭
田	コンクリート杭
□	金属プレート
⊗	金属板
▽	ペンキ



事業名			
箇所	金沢市大豆田本町地内		
図名	土地実測量図		
作成	R2年11月2日	調整	H年 月 日
縮尺	S = 1 / 300		
図面番号			

石川県野々市市藤平田二丁目176番地
土地家屋調査士 垣坂太佳盛